




© W.L. West & Sons Ltd


	15MM FLOORING	Scale : 1.235
27/05/09		

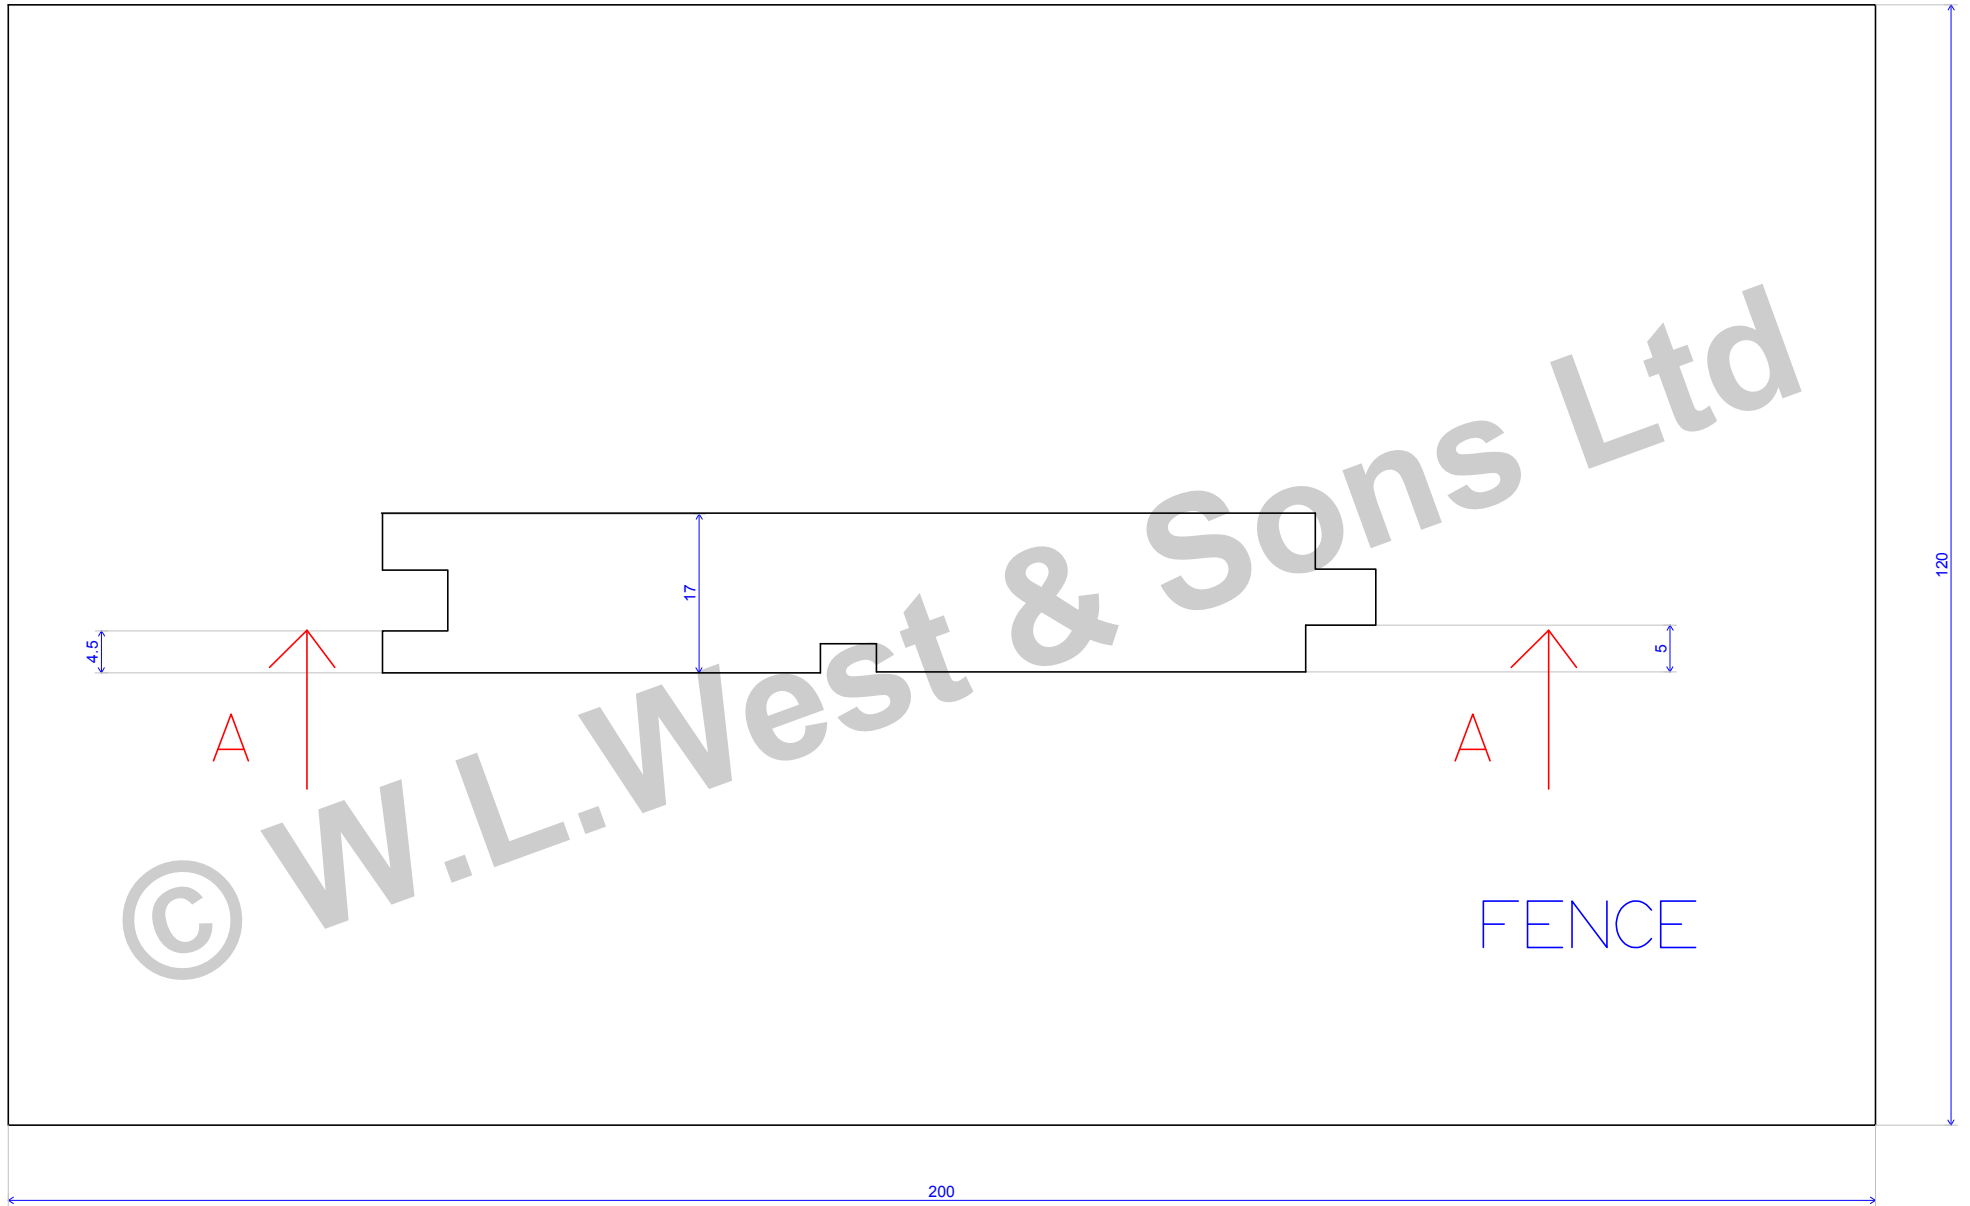



	WLW 17MM FLOORING	Scale : 1.235
27/05/09		

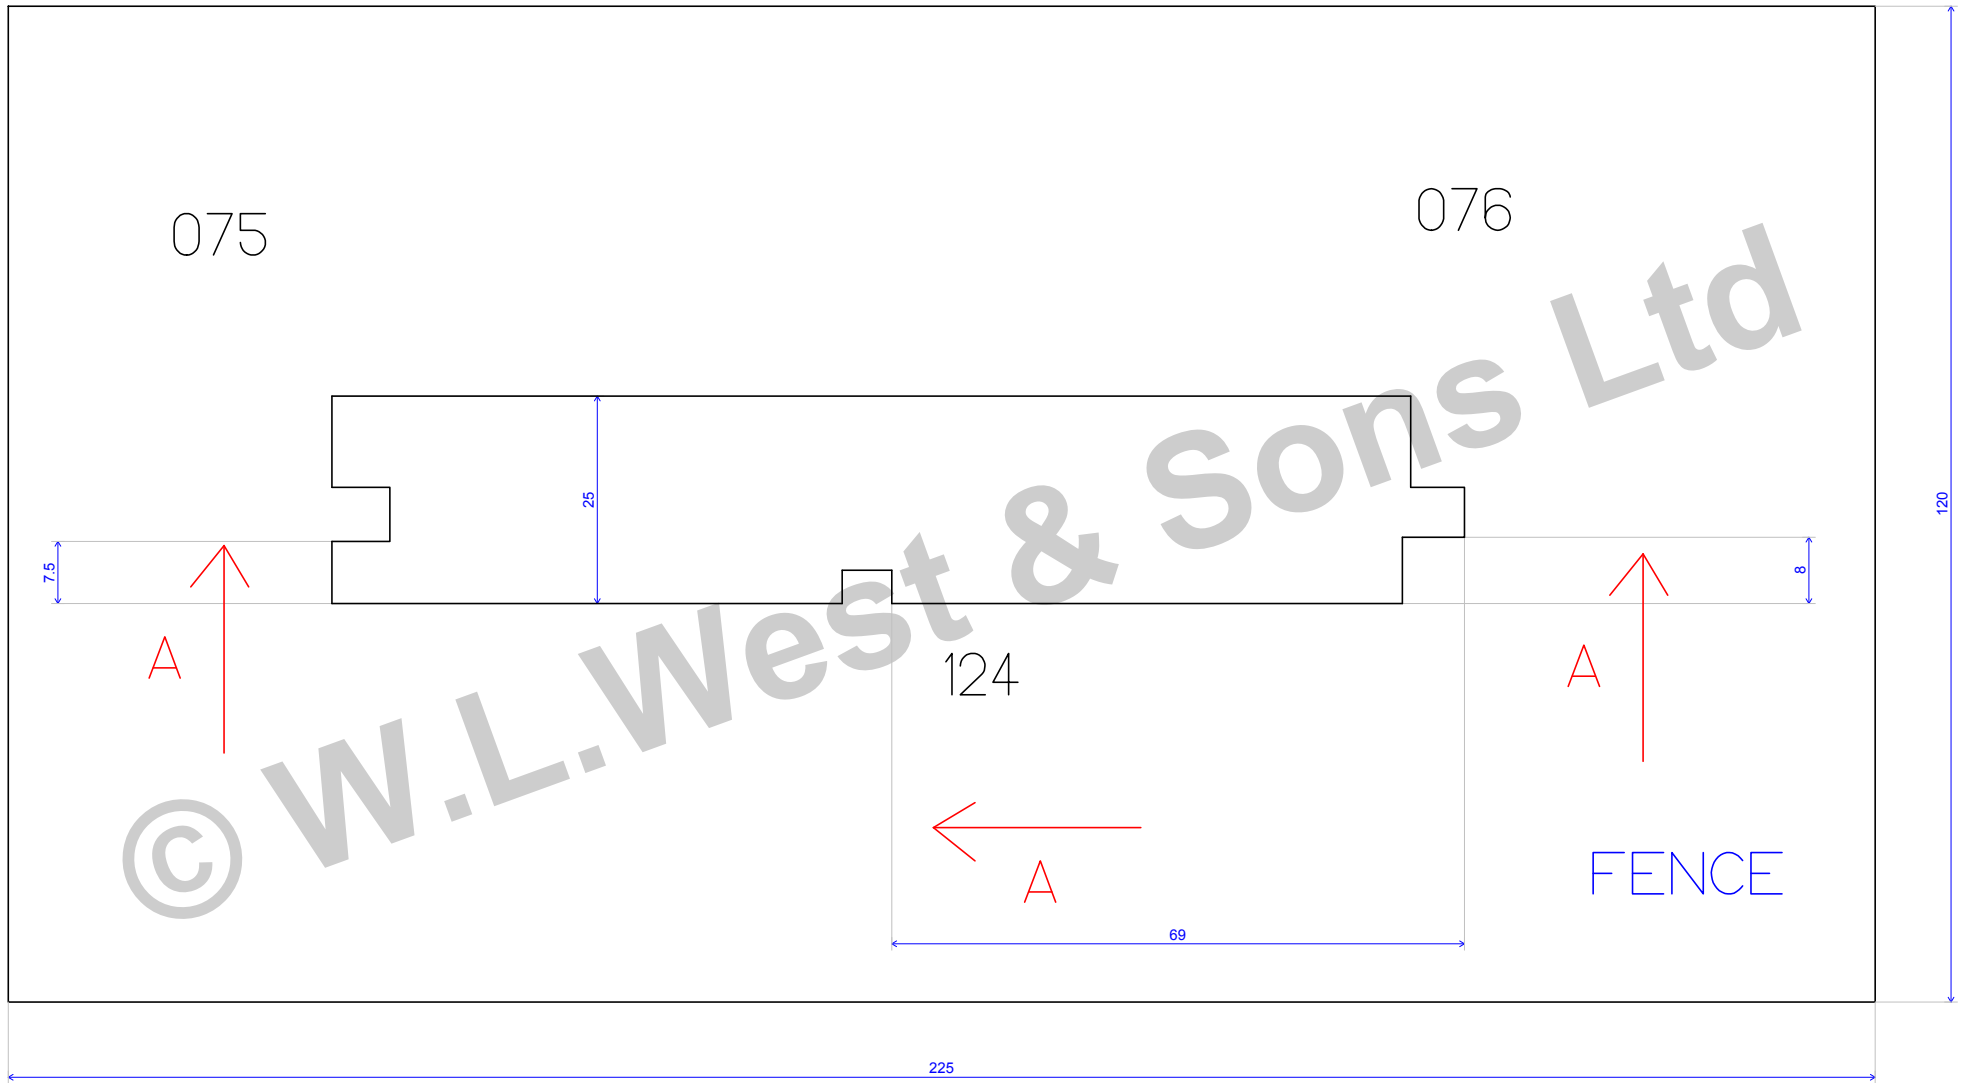

		
	WLW 25MM FLOORING	Scale : 1.098
27/05/09		

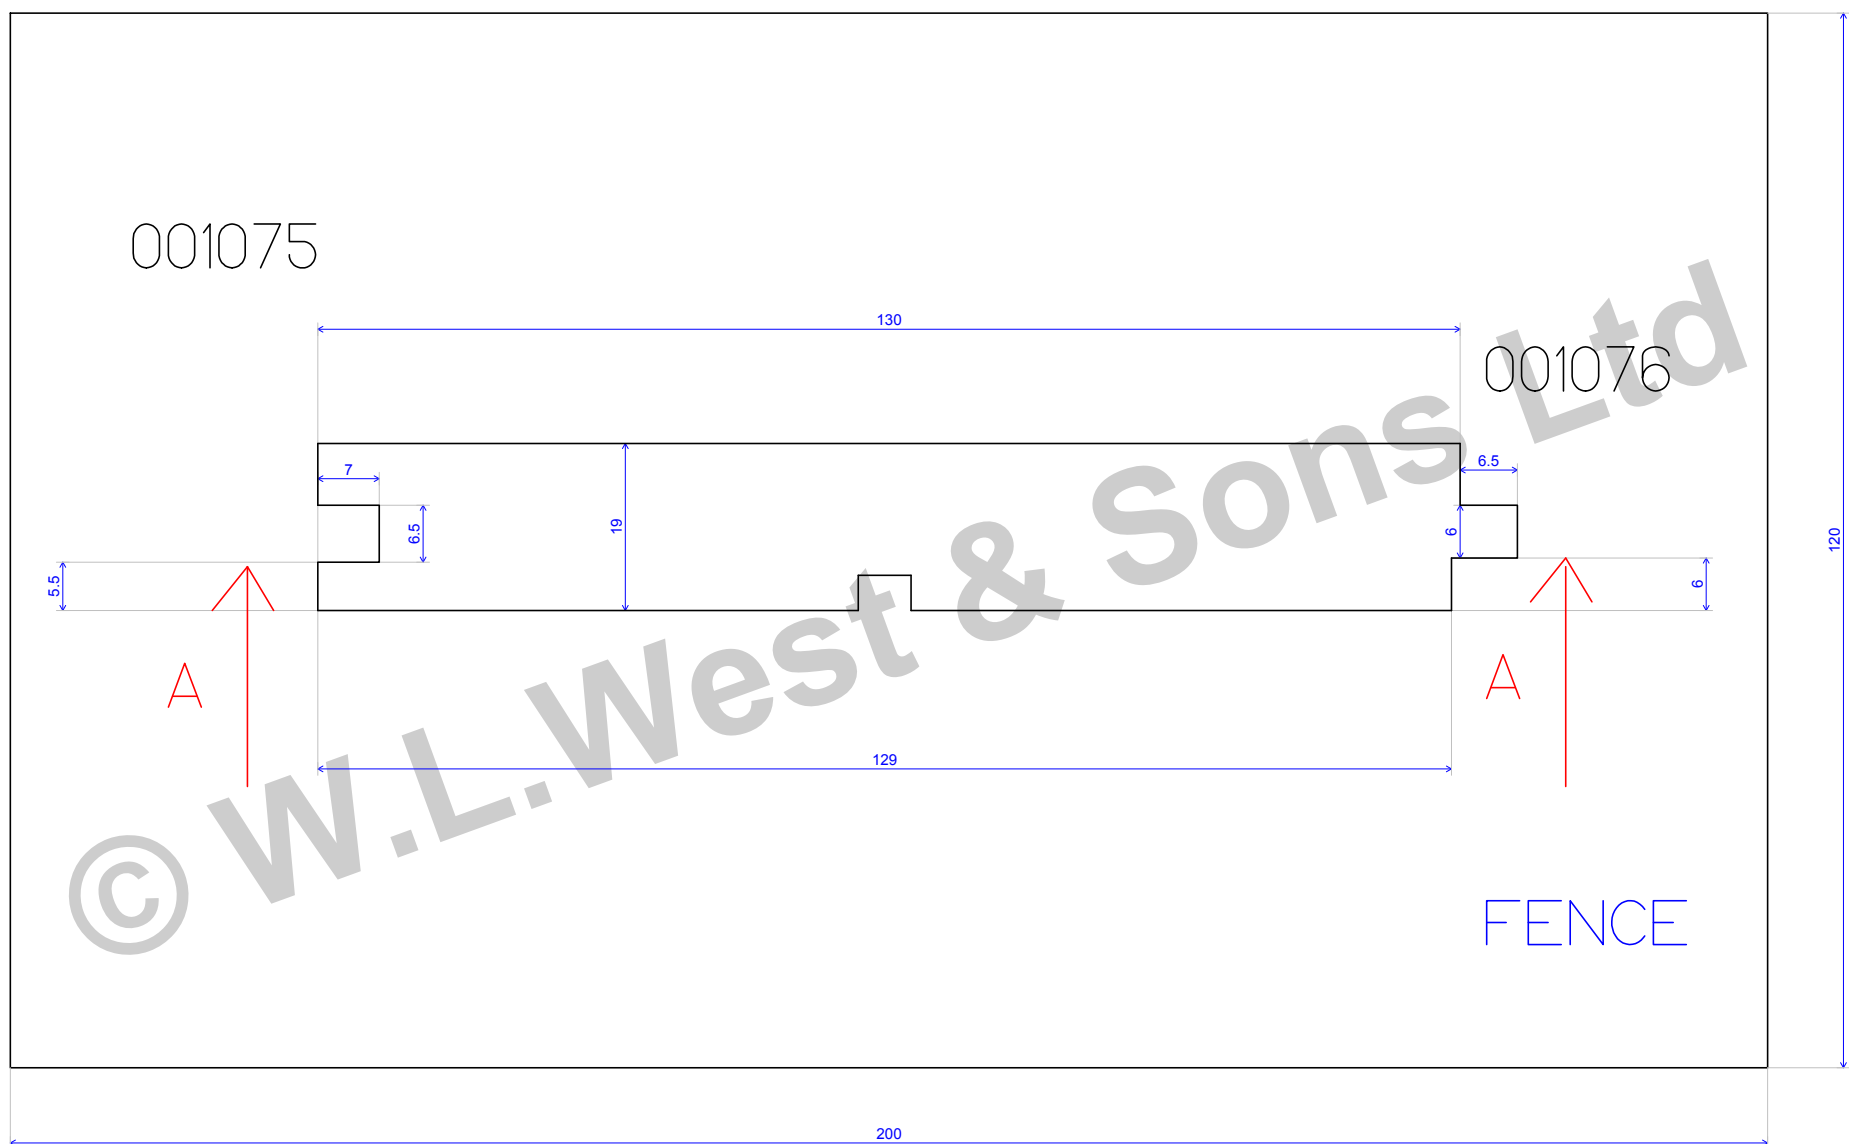

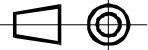		
	WLW FLOOR 4 130MM	Scale : 1.164
27/05/09		

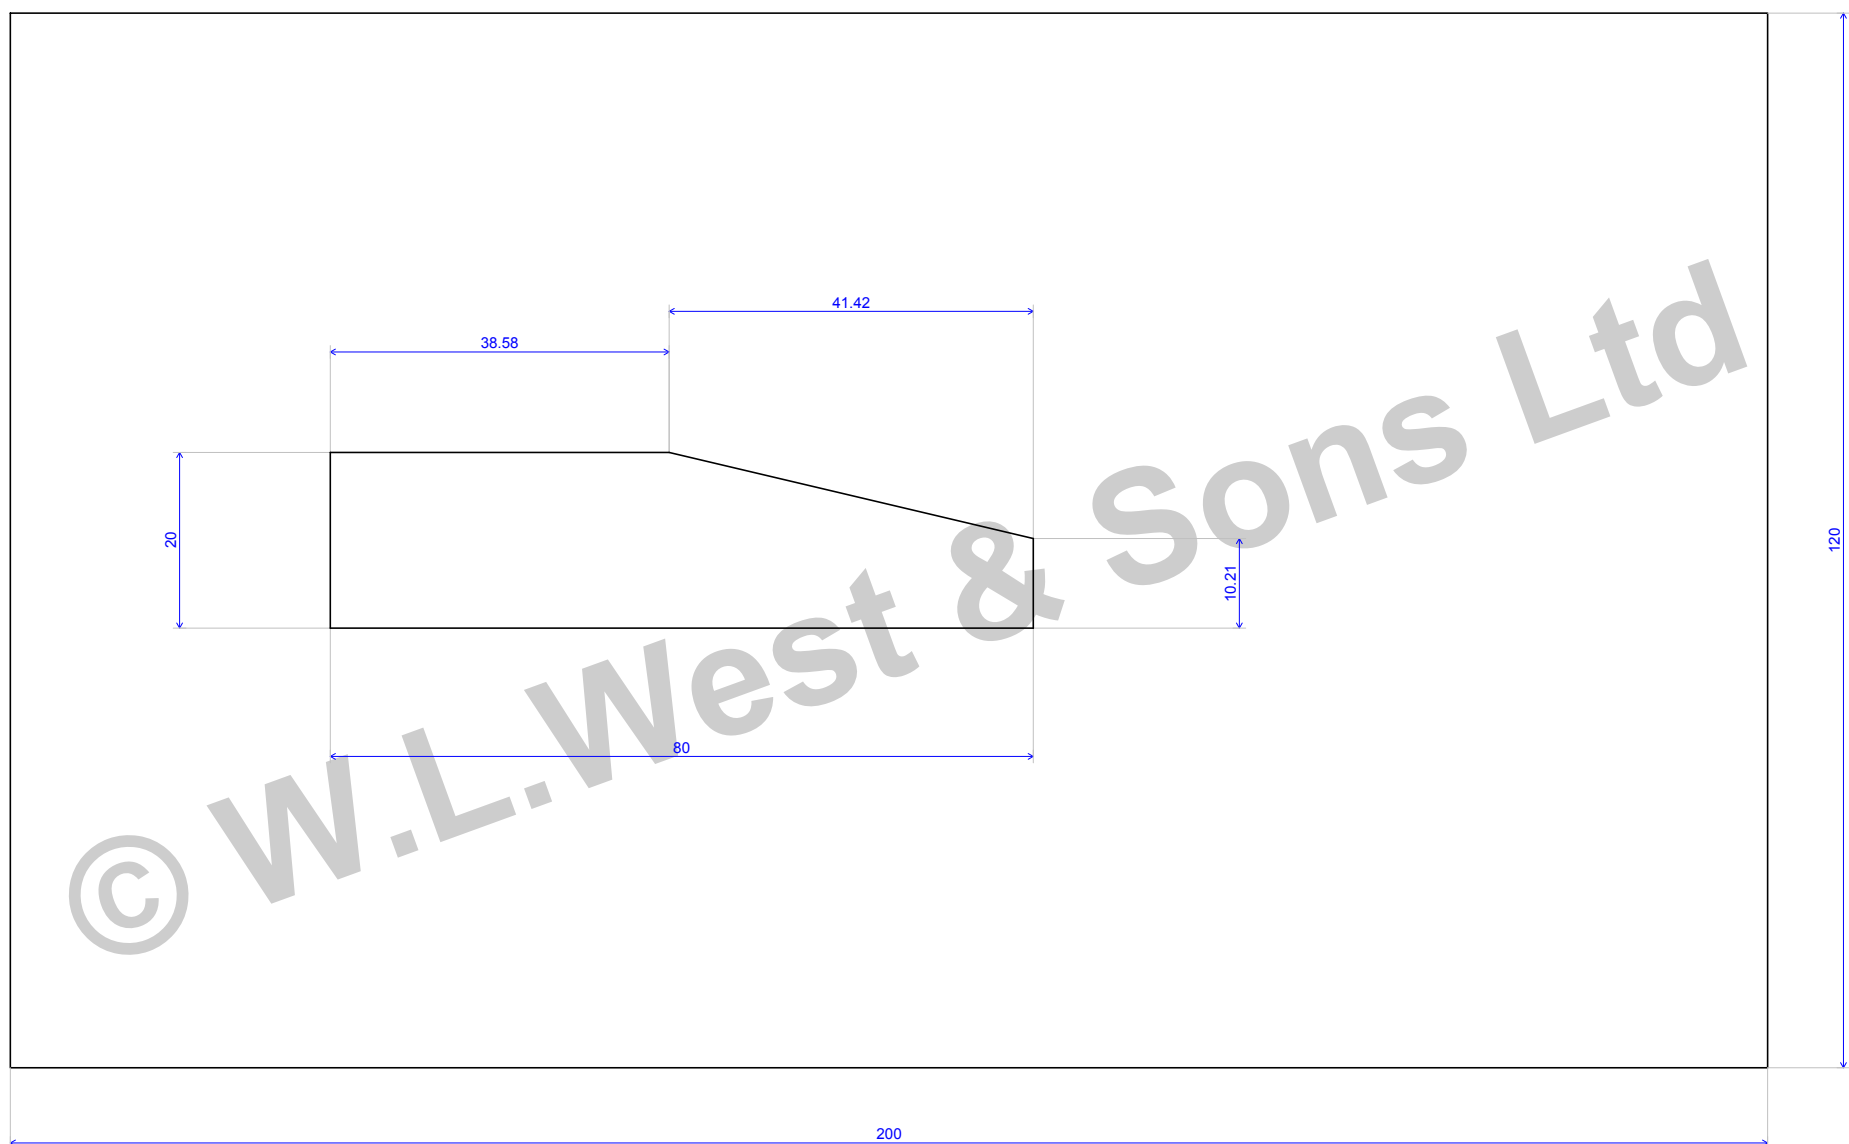

	WLW FLOORING THRESHOLD	Scale : 1.164
15/06/09	Box 149	